

architecture

pagehenderson

Decadant Retreat

Job No: 9999
Client: Mr & Mrs Bloggs

File Name: 1043 Pavilion SD01.pln

Set: ARCHITECTURAL

Status: SKETCH DESIGN


Rev: 00





scale: 1:100 @A2
Plotted: 15/04/2009 5:11 p.m.

page: 6
of: 10

architecture page henderson ltd
4 oxford st, po box 101, te puke 3153
p 07 573 0044 f 07 573 0045
architecture@pagehenderson.co.nz



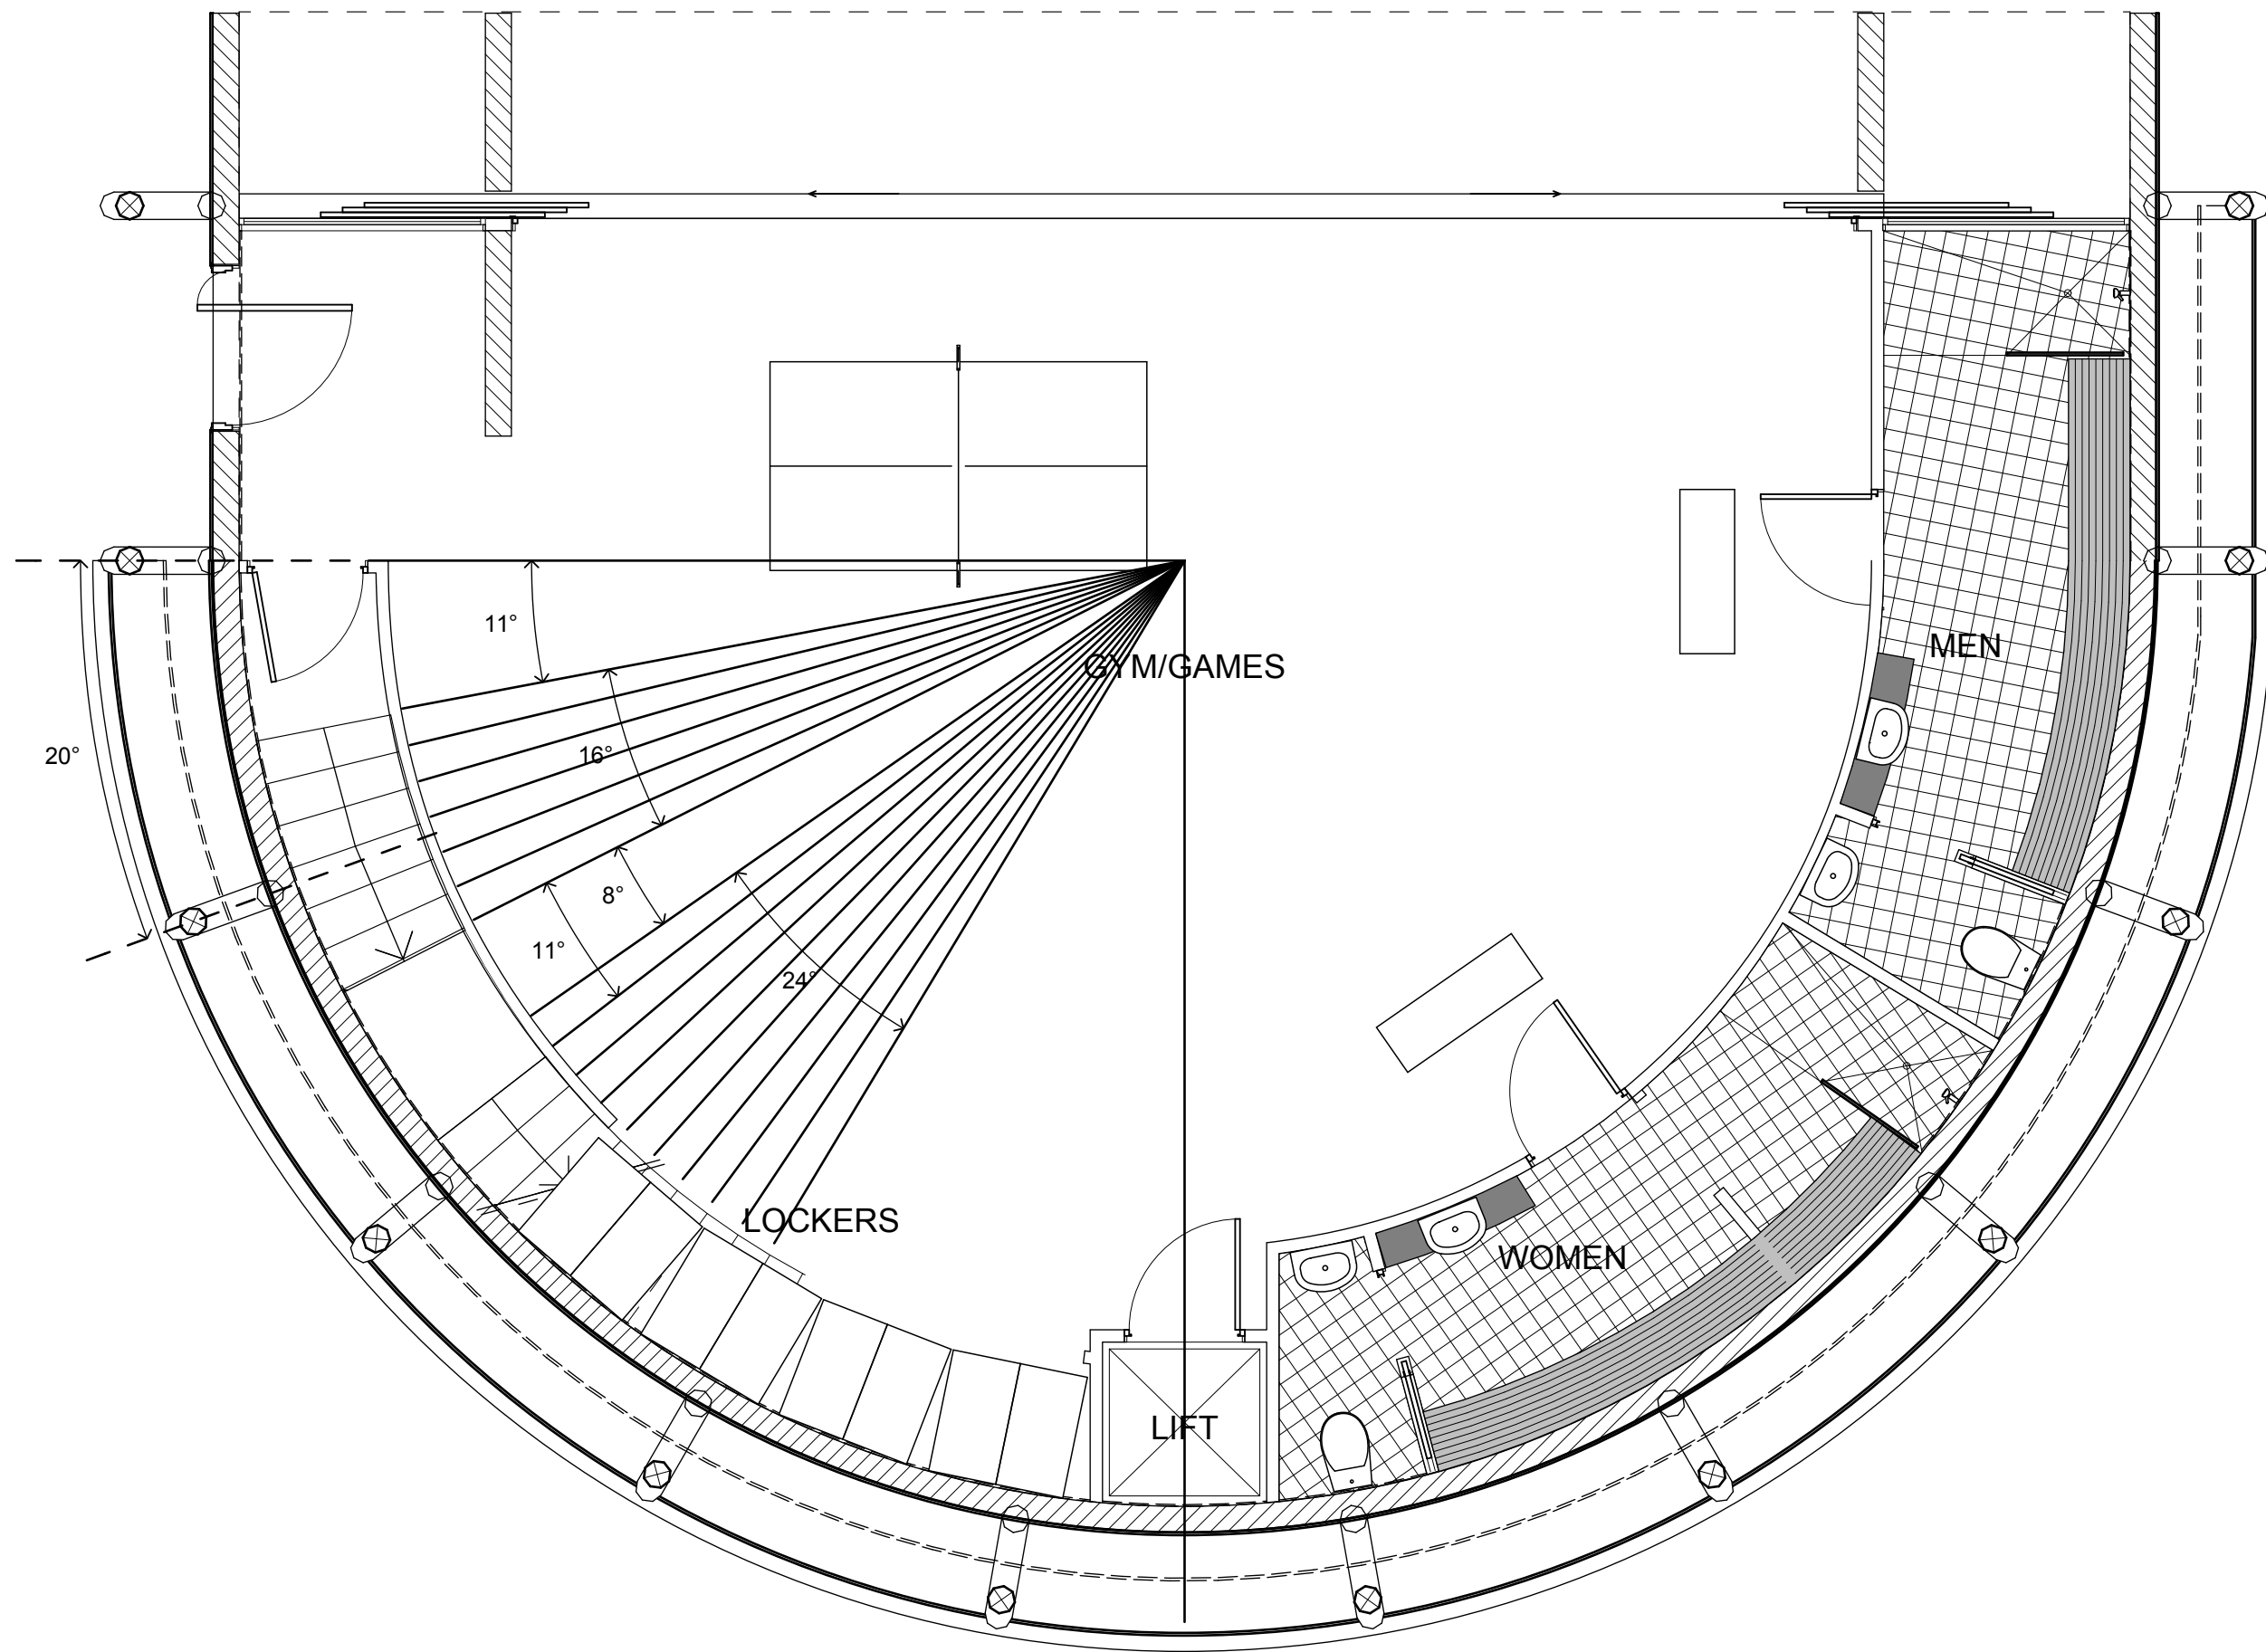

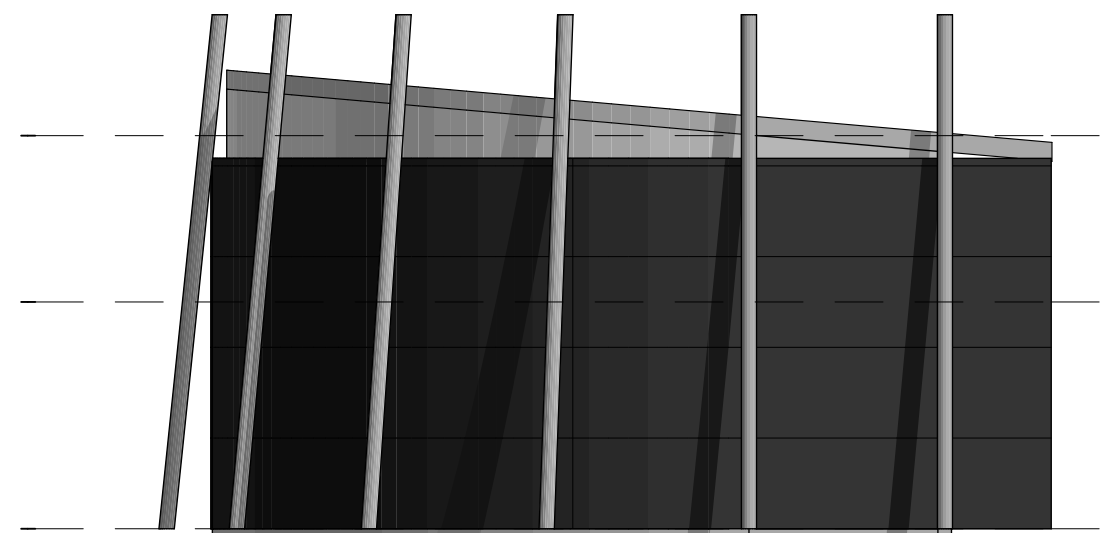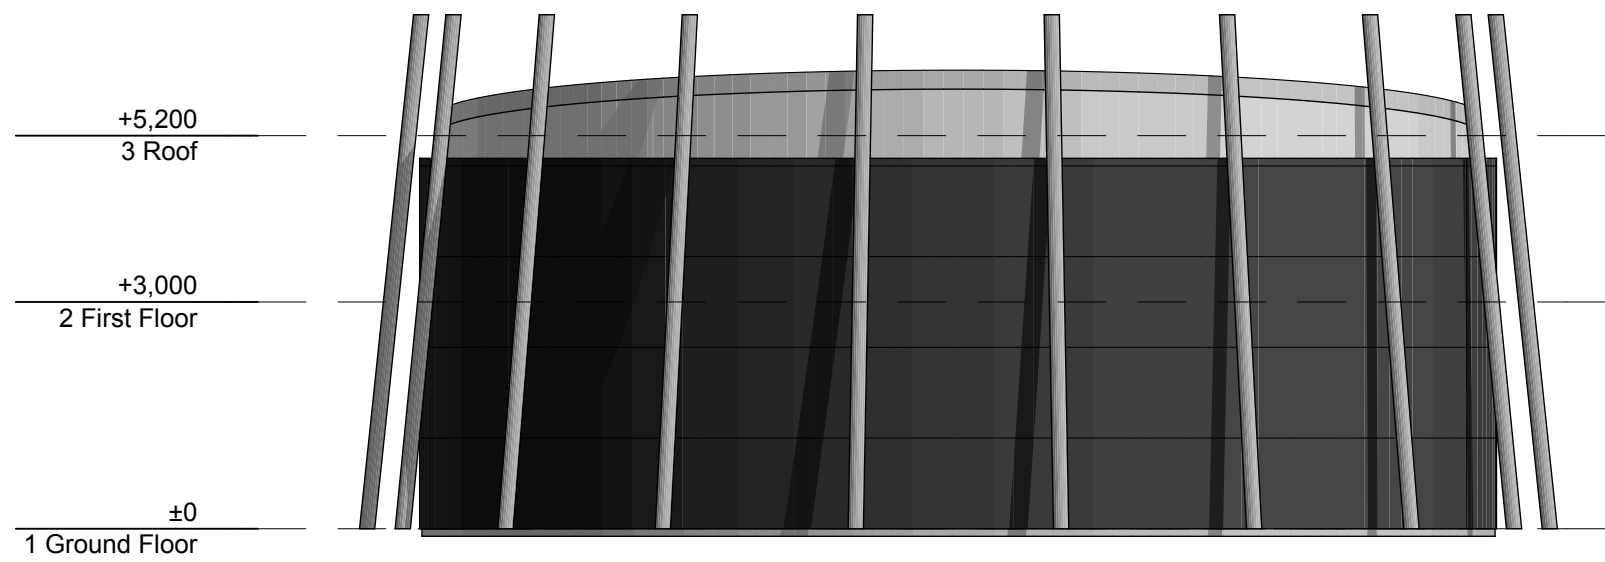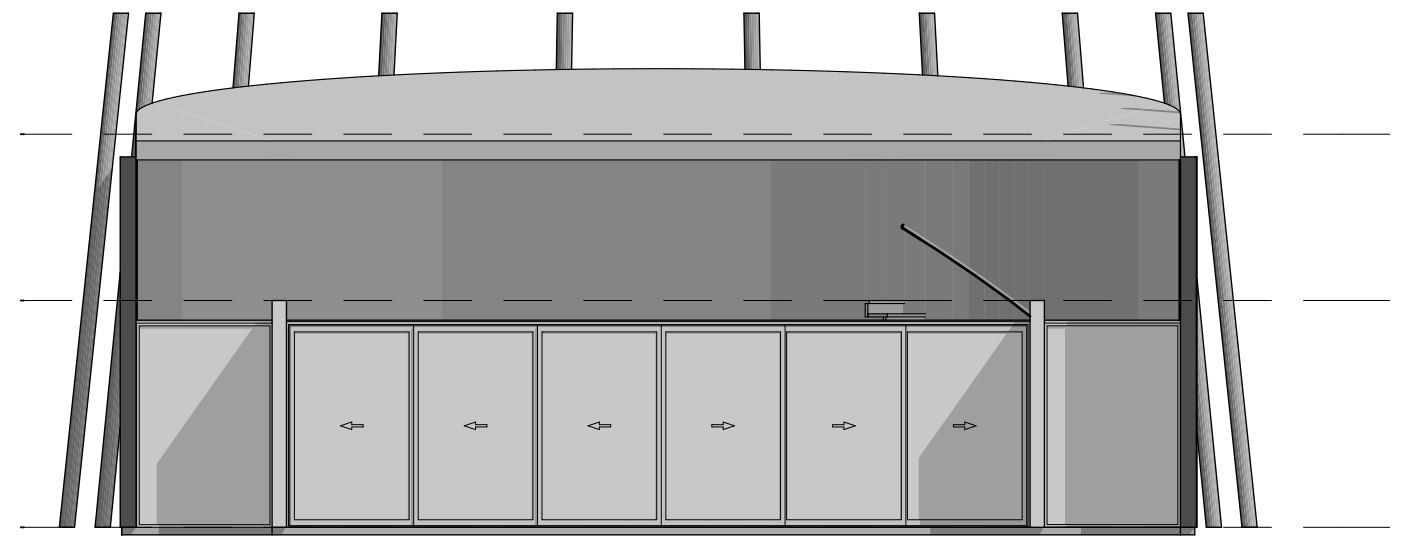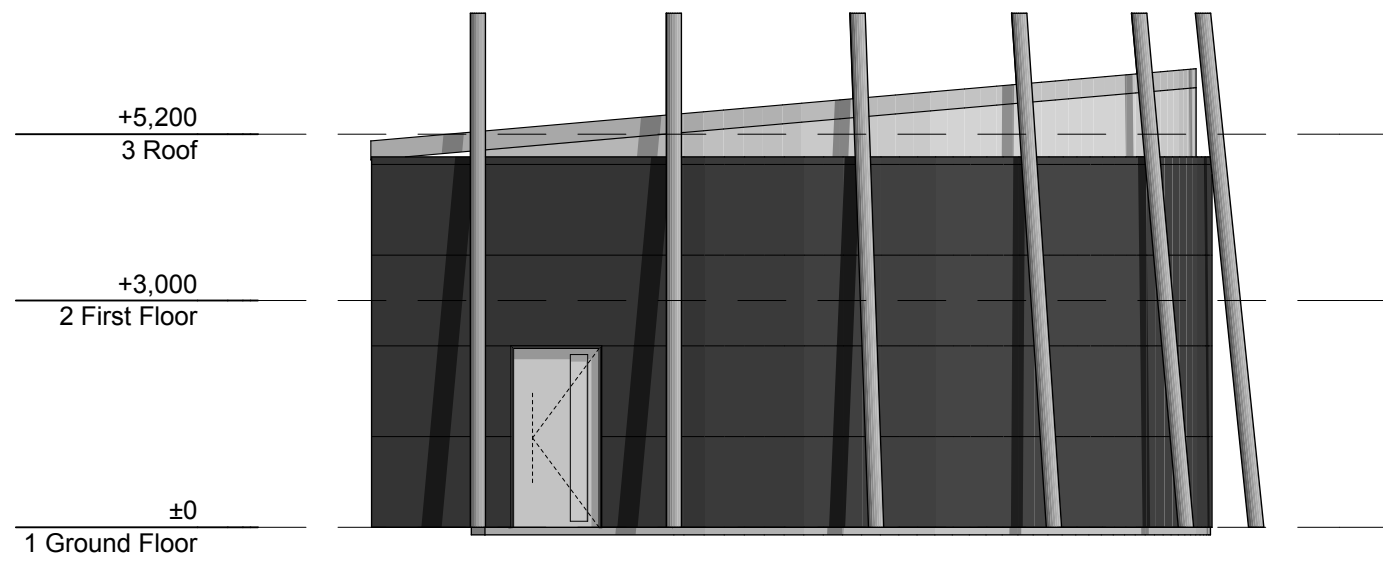

SITE KEY:

north

LOCATION:

Appleton Road

Opotiki

DPS -

???

LOT No. -

???

SITE NOTES:

- refer to Surveyors drawings ????

for easements and relevant height restrictions

- wind zone


High


- earthquake zone

A - B - C

- exposure zone

1

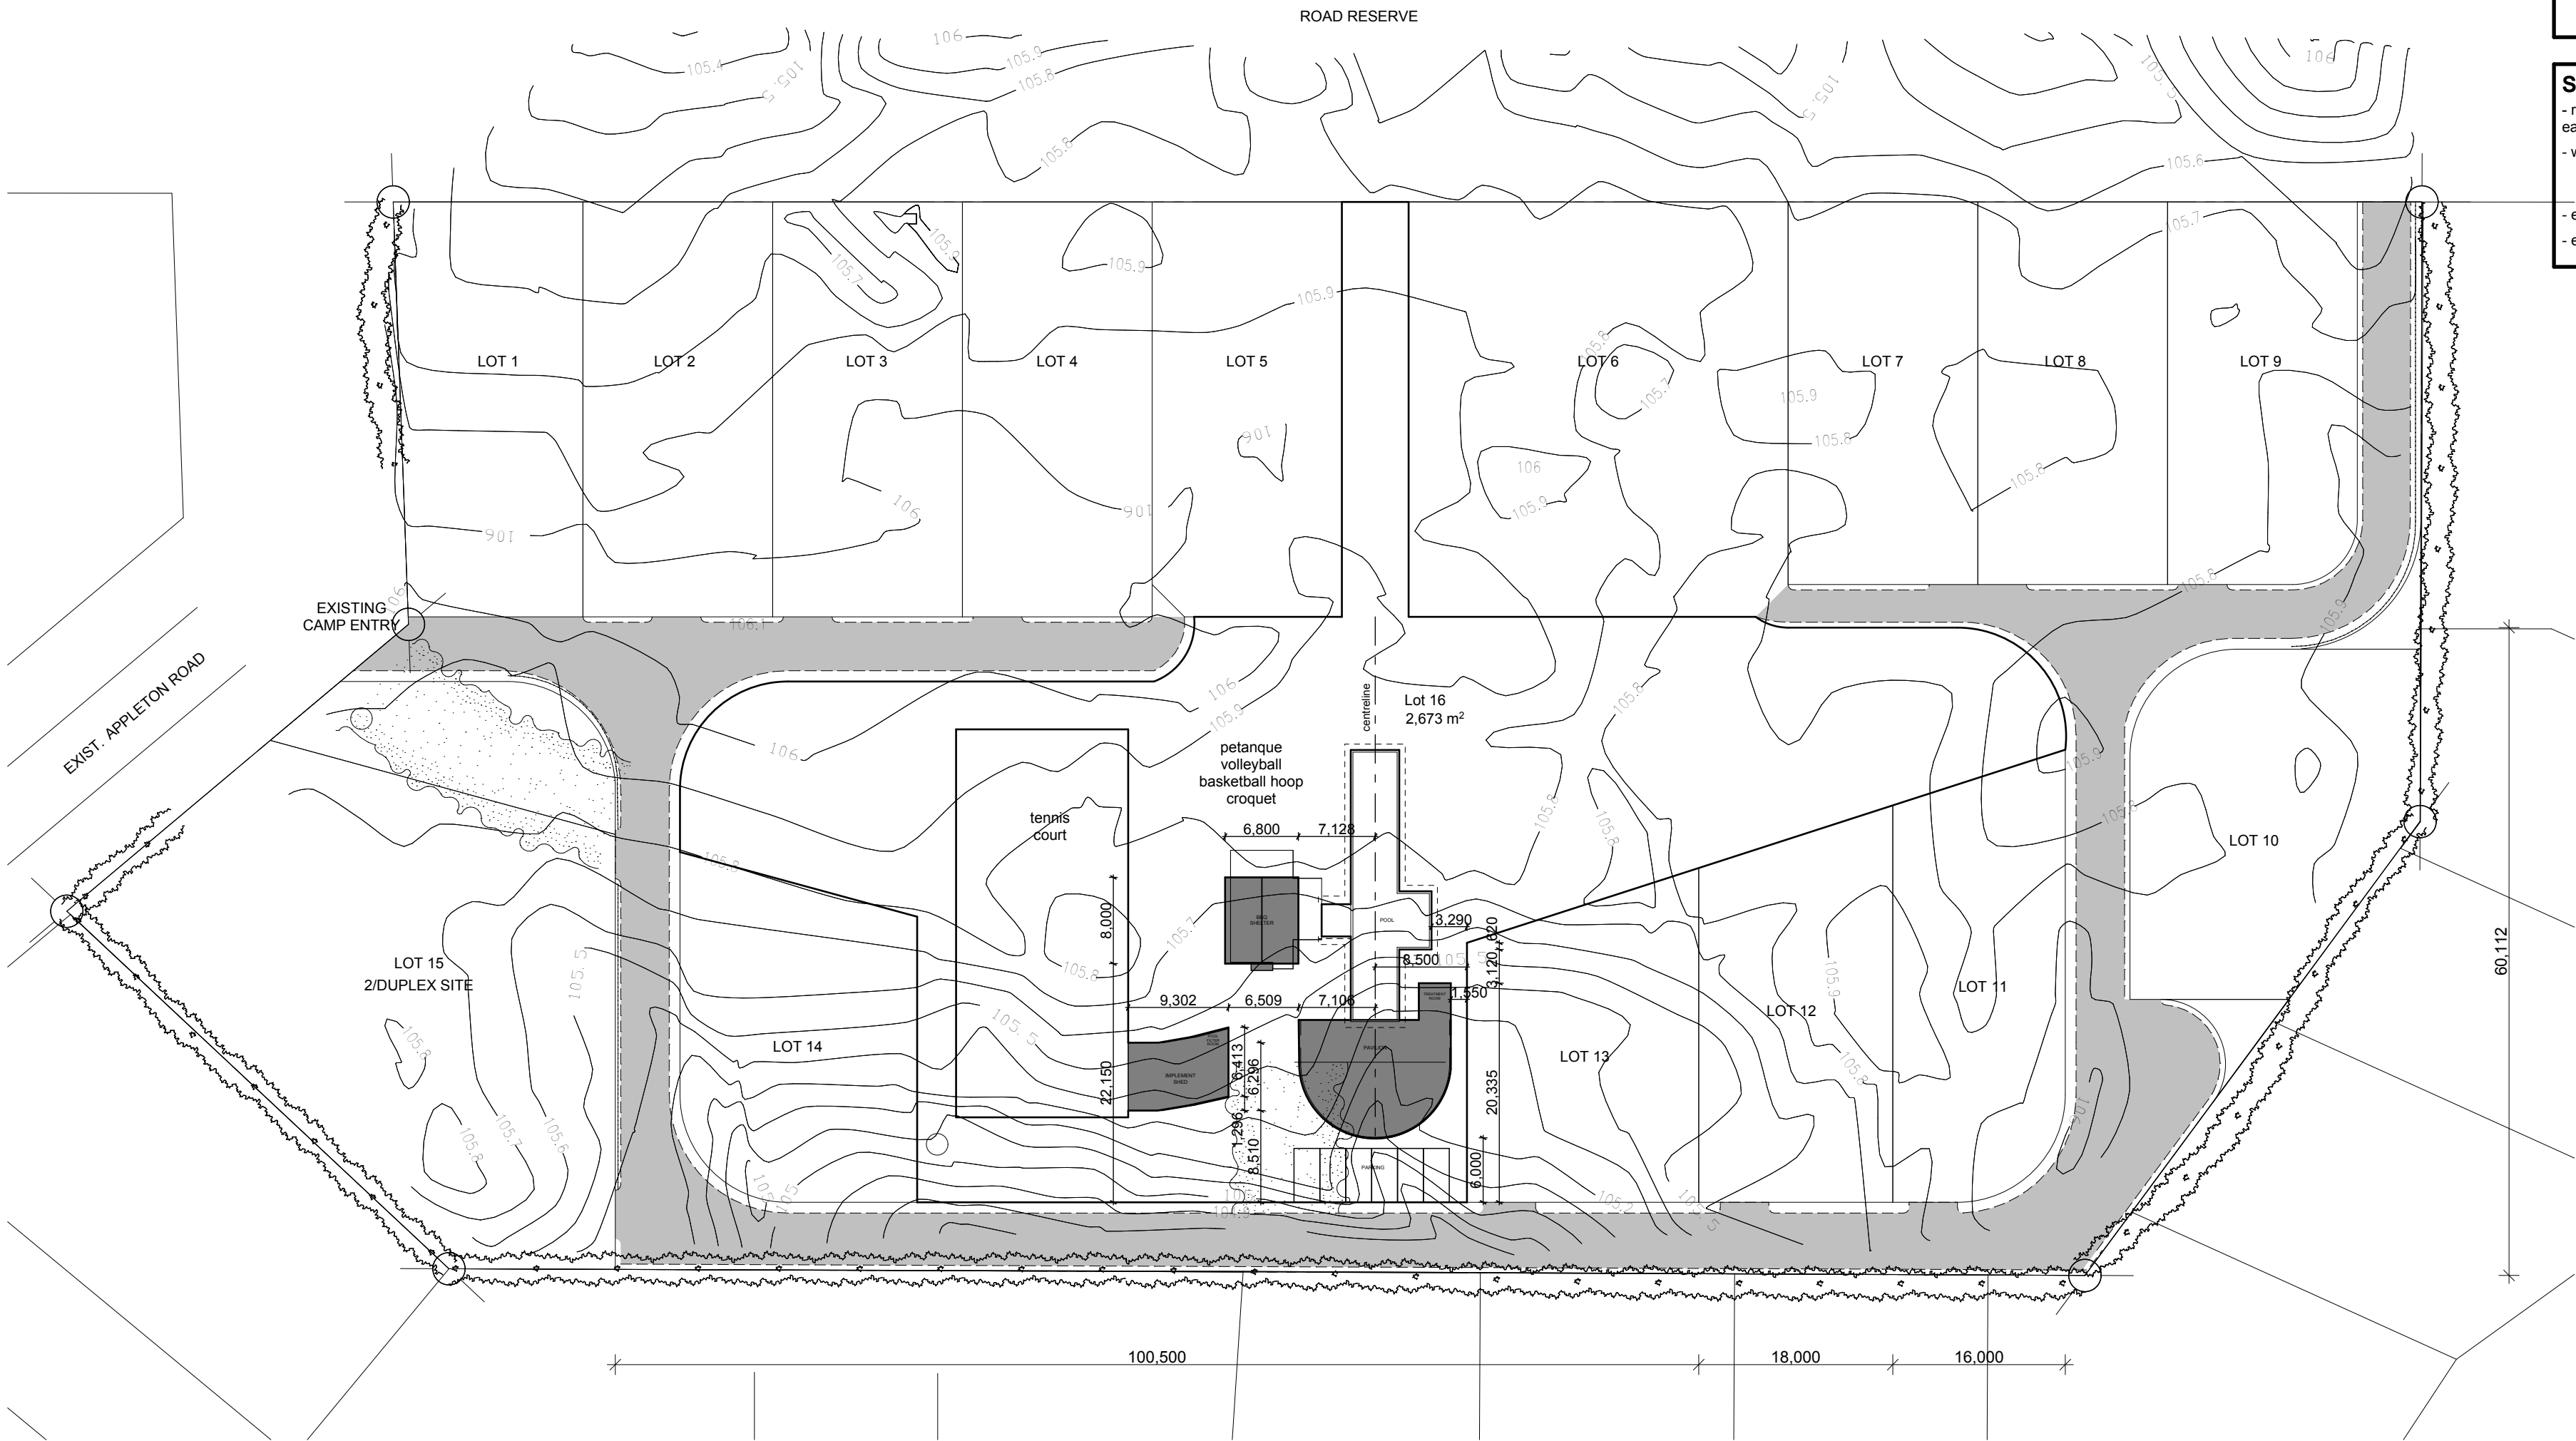

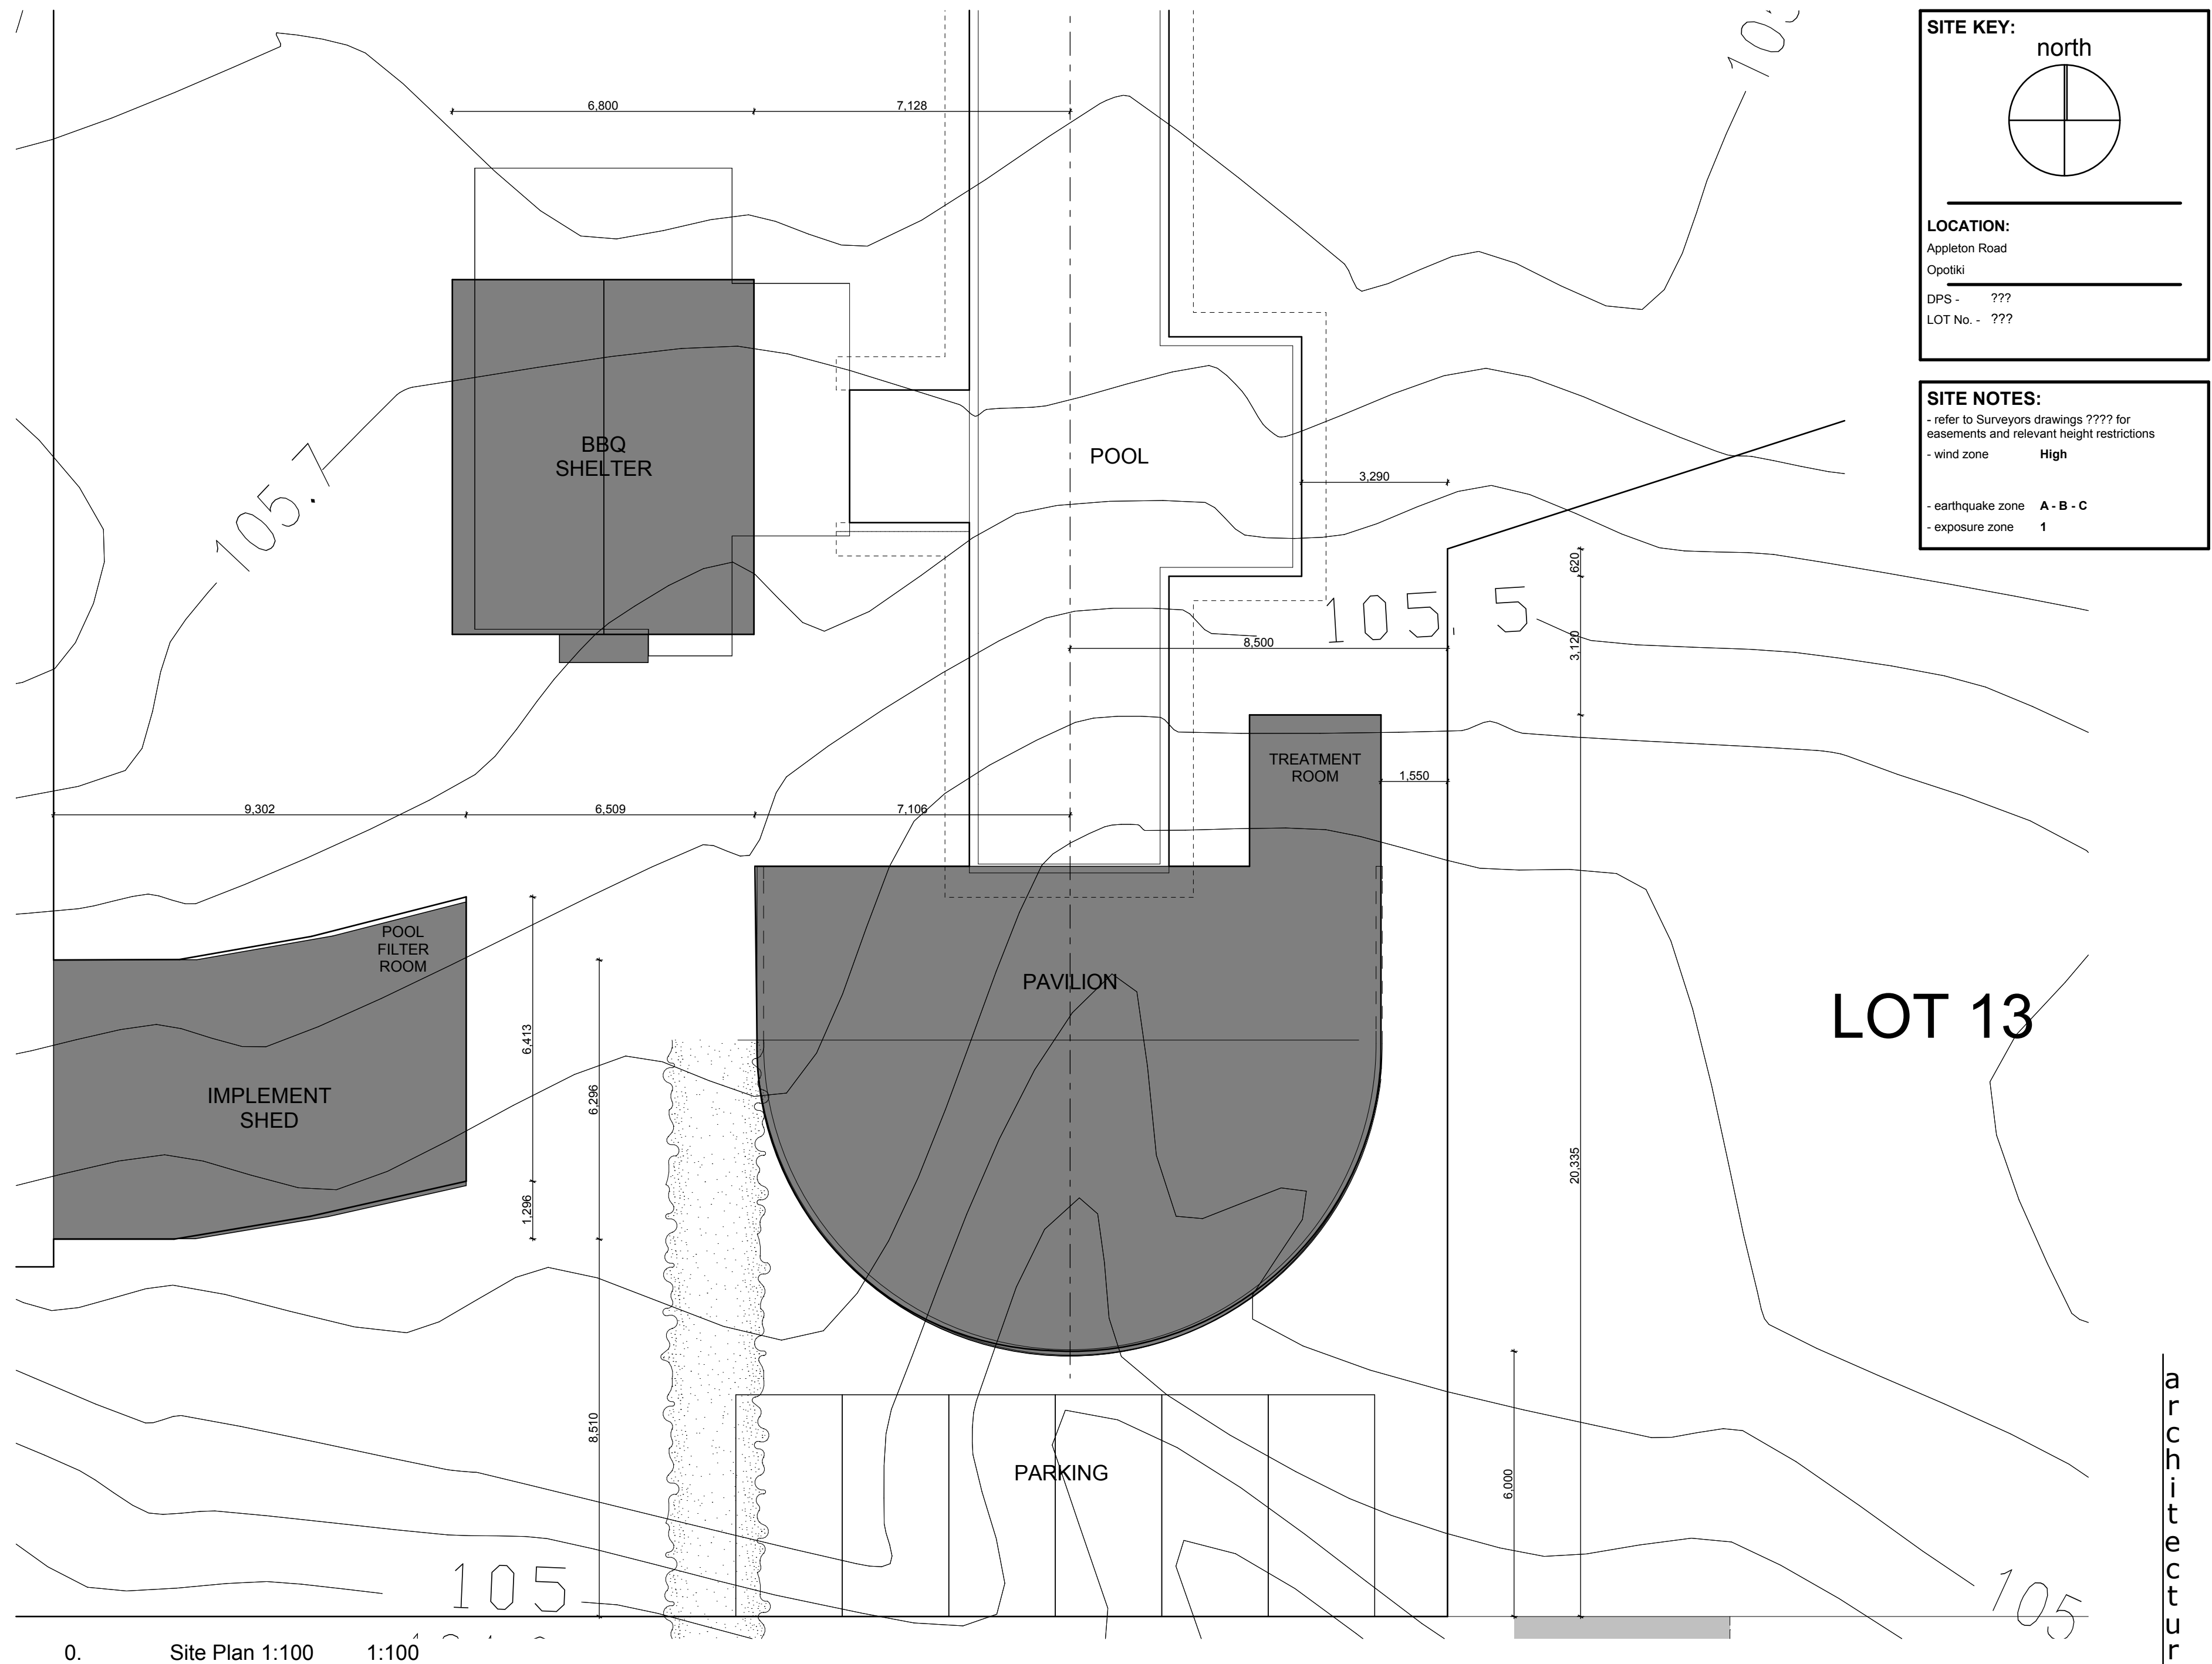

SITE KEY:

north

LOCATION:

Appleton Road
Opotiki

DPS - ???
LOT No. - ???

SITE NOTES:

- refer to Surveyors drawings ??? for easements and relevant height restrictions
- wind zone **High**
- earthquake zone **A - B - C**
- exposure zone **1**

